
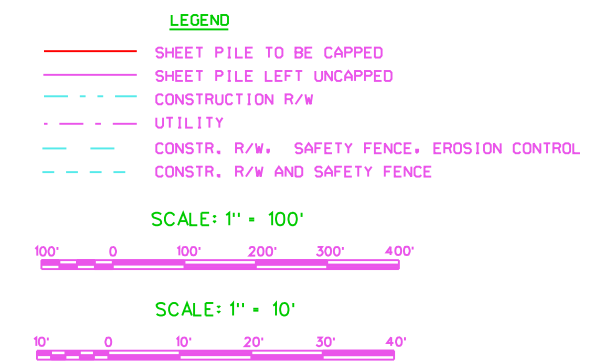
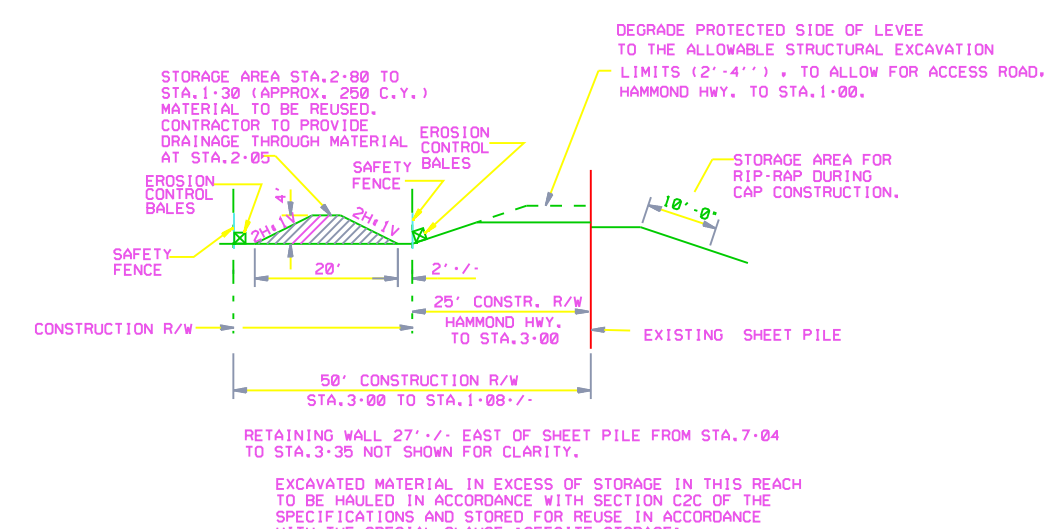
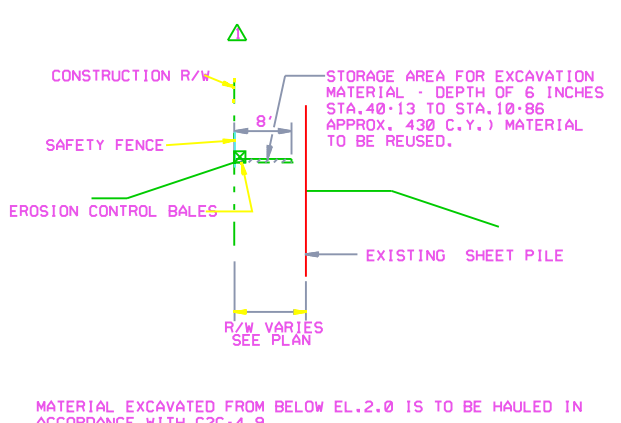


Safety is a Part
of Your Contract

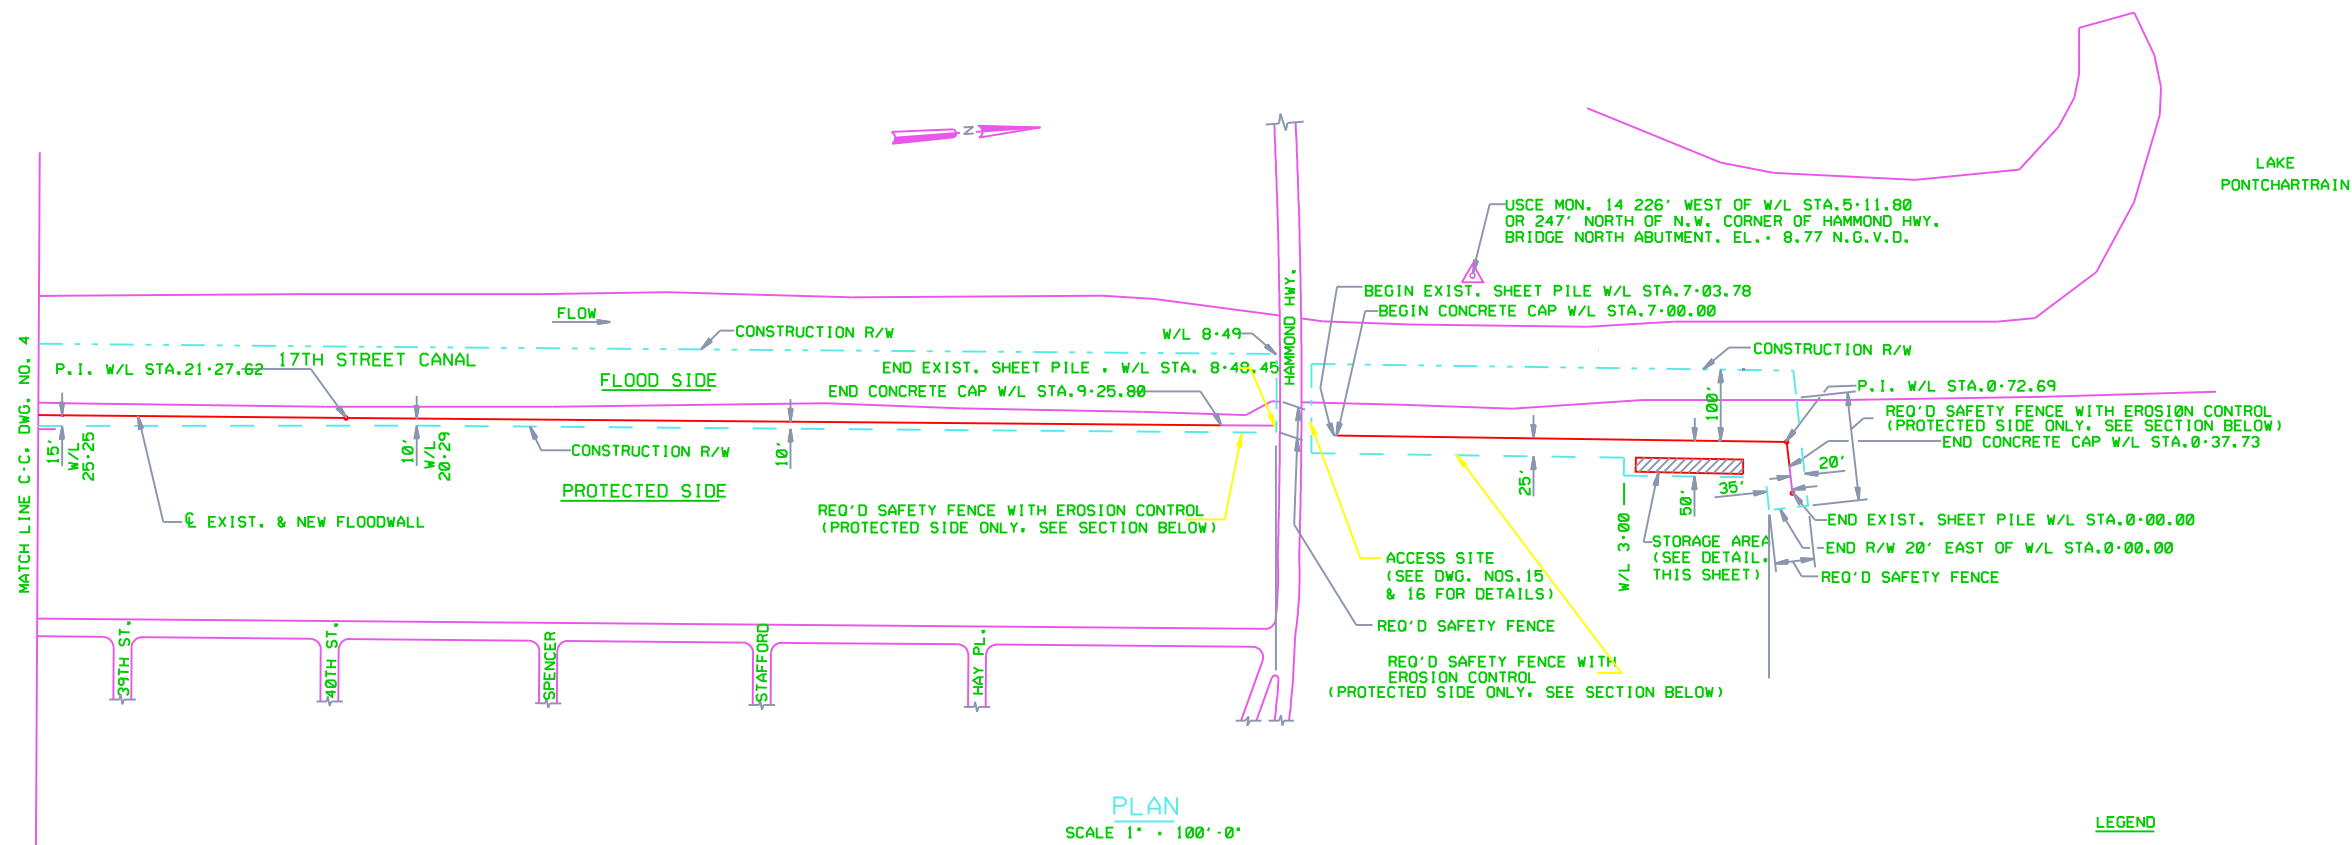

DESIGNED BY: P.S.	DATE: NOV. 1992	PLOT SCALE: 1200	PLOT DATE: APR 1993
DRAWN BY: P.M.R.	CADD FILE # 80208105.DGN	FILE NO. H-4-40208	
CHECKED BY: M.L.S.	SOLICITATION NO. DACW29-93-B-0025	DWG. 5 OF 16	
SUBMITTED BY: R. CONWAY			
MODJESKI & MASTERS INC.			
DESIGN ENGINEER			

REVISIONS

SYMBOL	DESCRIPTION	DATE	APPROVED

U.S. ARMY ENGINEER DISTRICT, NEW ORLEANS
CORPS OF ENGINEERS
NEW ORLEANS, LOUISIANA

BOARD OF LEVEE COMMISSIONERS
ORLEANS LEVEE DISTRICT
NEW ORLEANS, LOUISIANA

MODJESKI & MASTERS INC.
NEW ORLEANS, LOUISIANA

LAKE PONTCHARTRAIN, LA. AND VICINITY
HIGH LEVEL PLAN
17TH STREET CANAL
EXCAVATION AND FLOODWALL PROTECTION
CAPPING OF FLOODWALLS
EAST SIDE LEVEE IMPROVEMENTS
PLAN-4

